



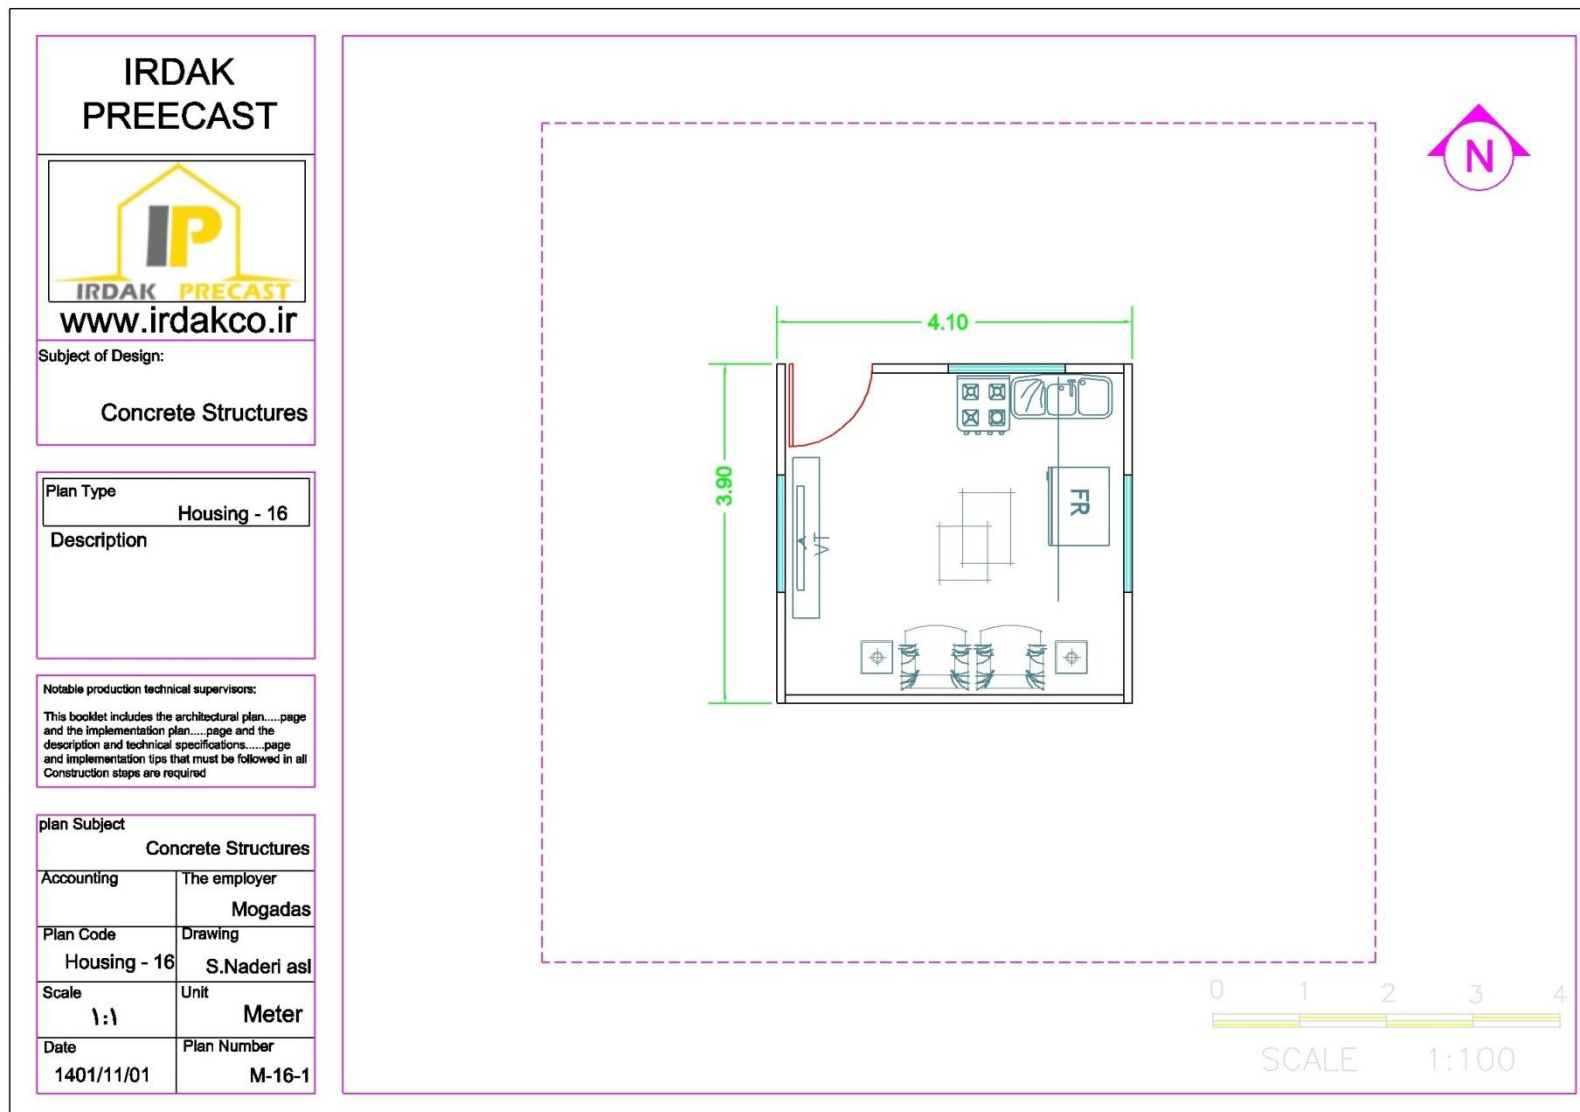

❖ پلان سازه M-۱۶۰۲

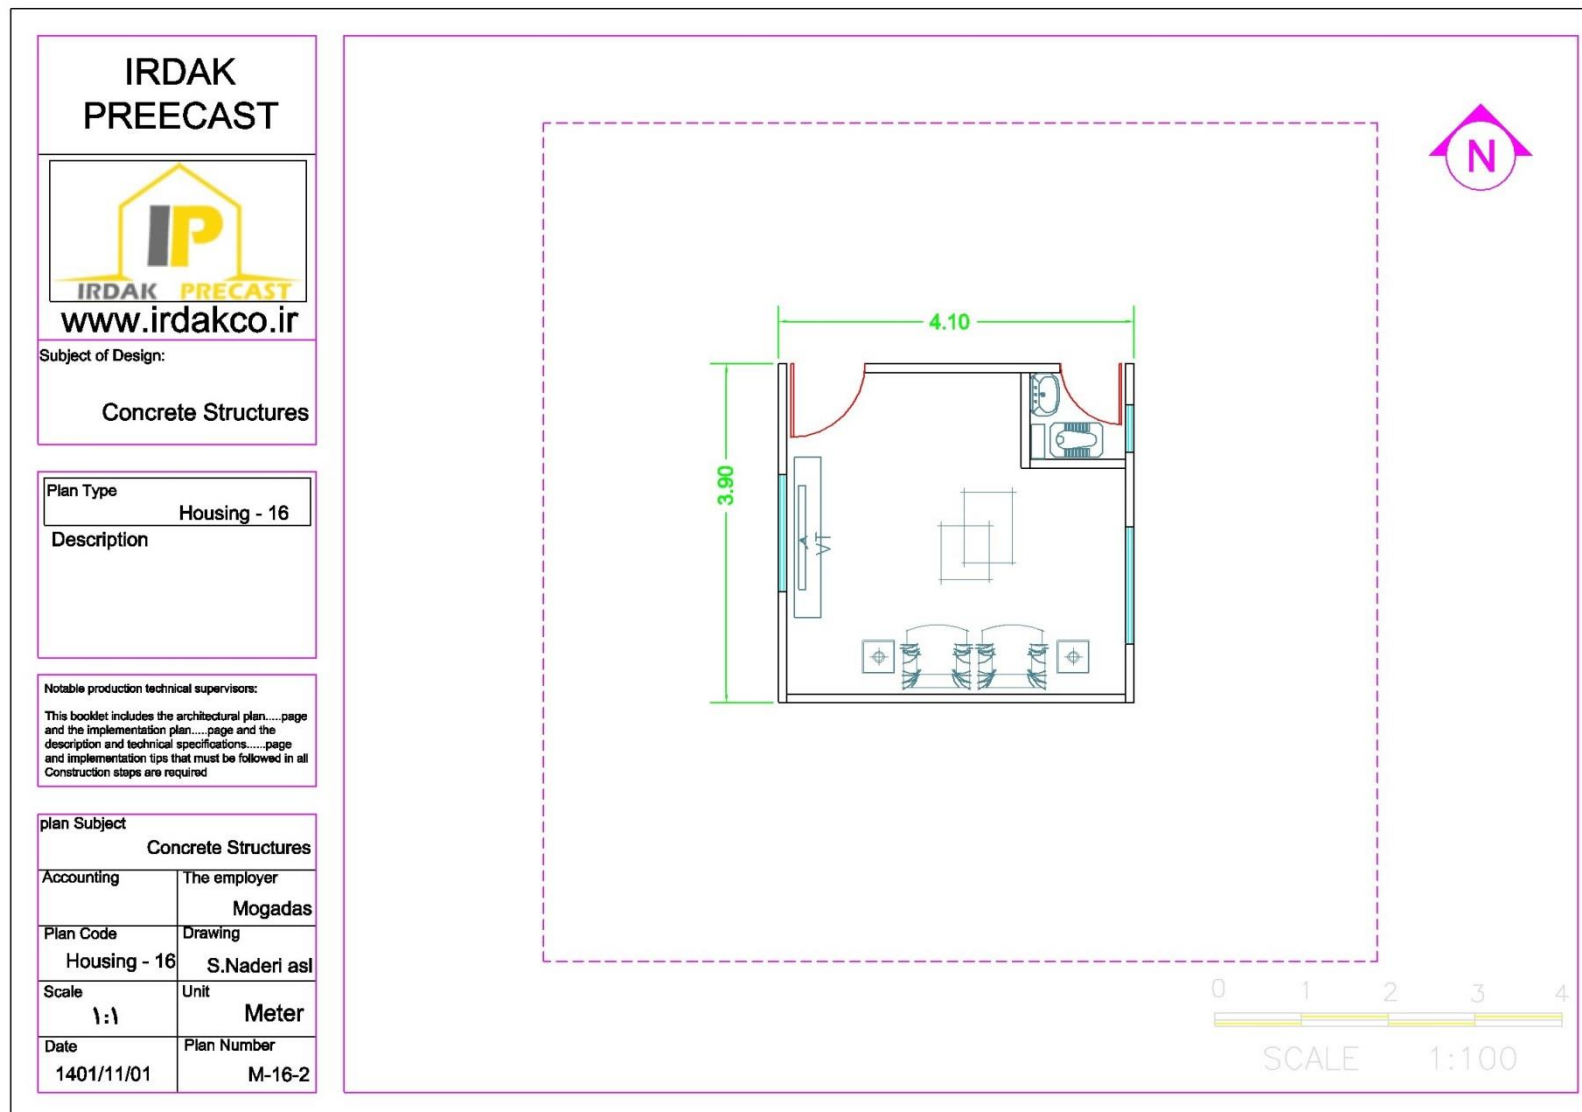

IRDAK PREECAST



Subject of Design:

Concrete Structures

Plan Type

Housing - 16

Description

Notable production technical supervisors:

This booklet includes the architectural plan.....page and the implementation plan.....page and the description and technical specifications.....page and implementation tips that must be followed in all Construction steps are required

plan Subject

Concrete Structures

Accounting

The employer

Mogadas

Plan Code

Drawing

Housing - 16

S.Naderi asi

Scale

۱:۱

Unit

Meter

Date

1401/11/01

Plan Number

M-16-3

